


1 East Elevation  
 SCALE: 1/4" = 1'-0"

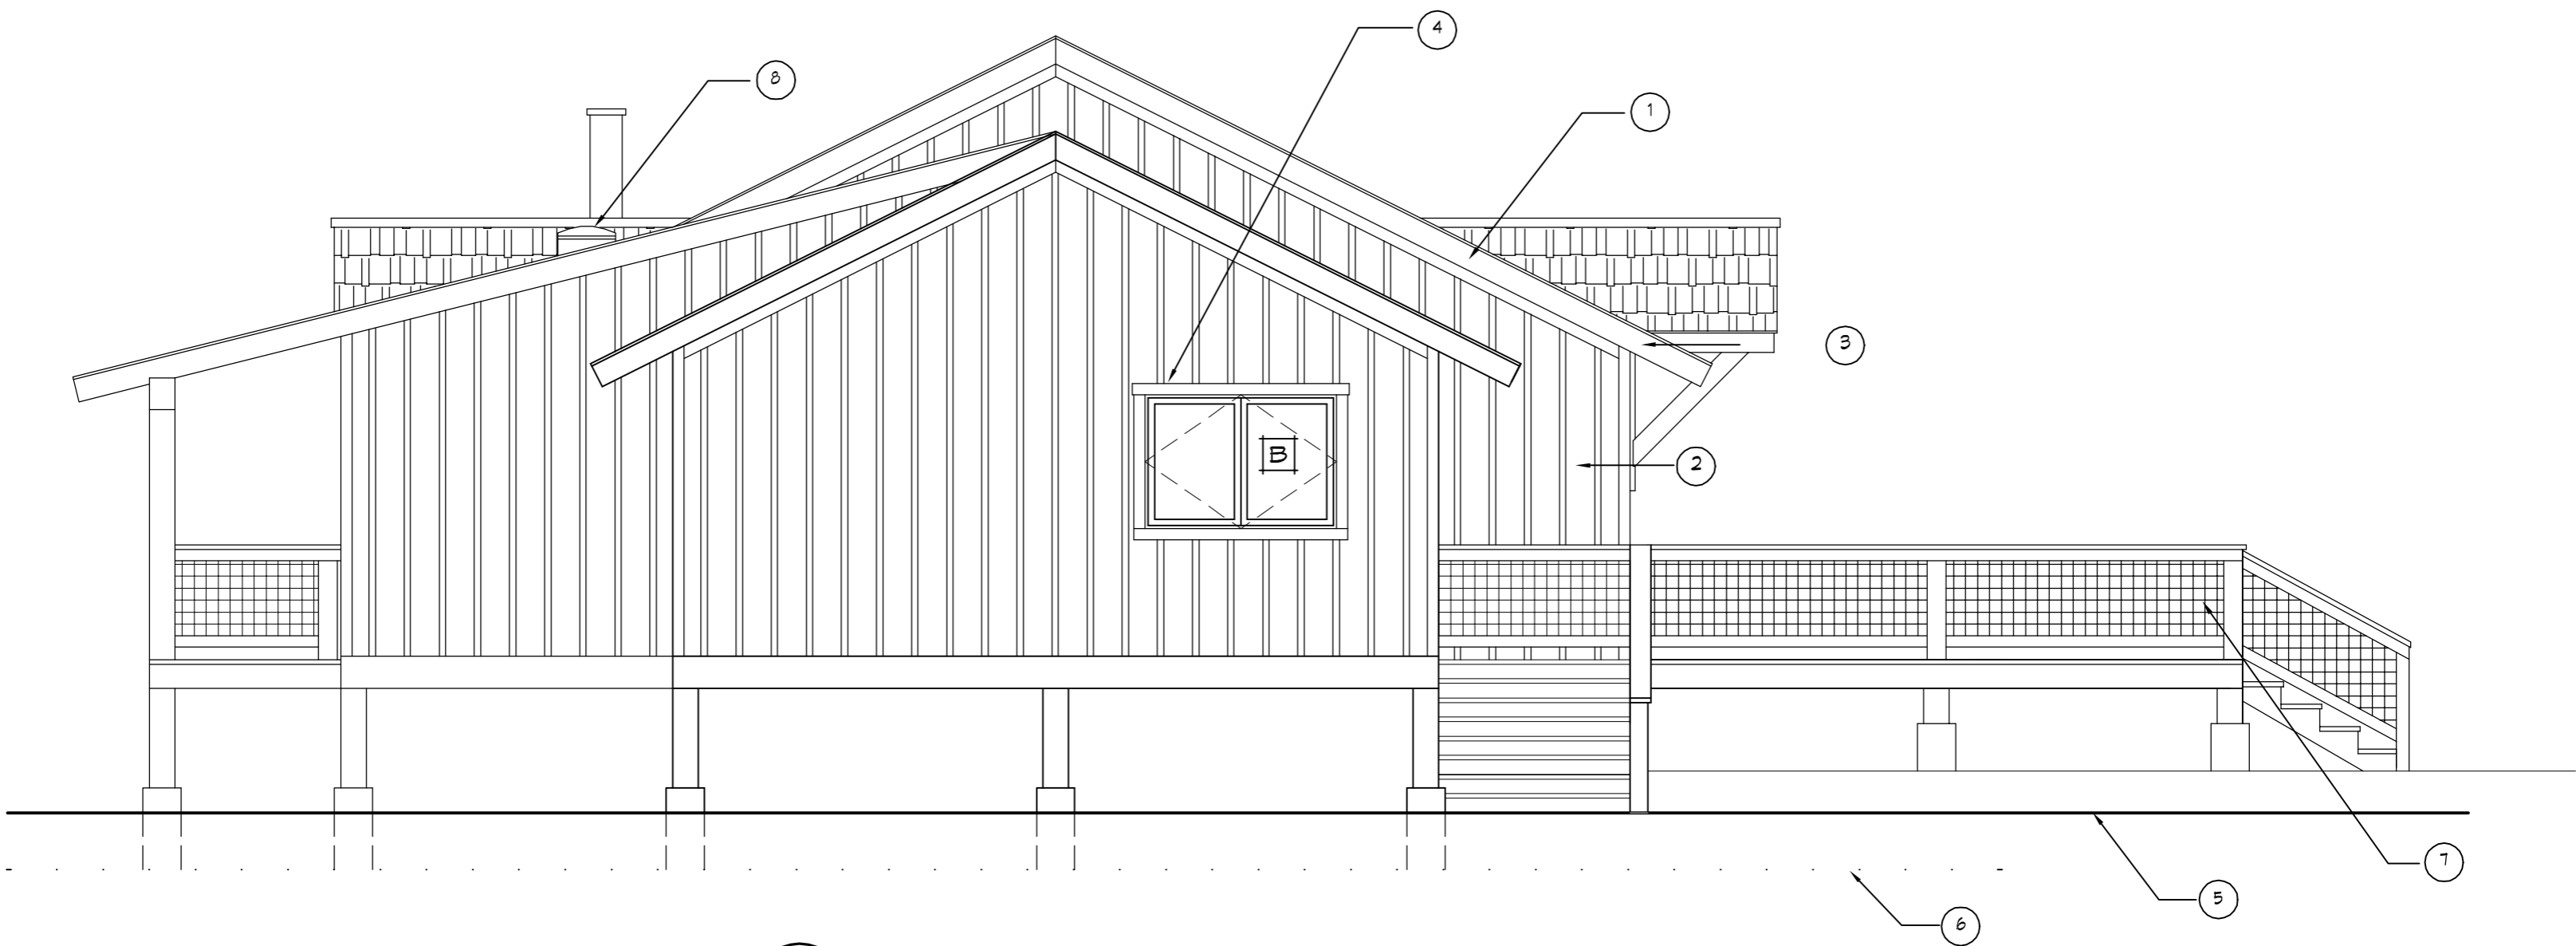

2 West Elevation  
 SCALE: 1/4" = 1'-0"